


# Metro RISER V-METAL 1X4 BATTENS Fascia Cross-Section detail

**Metro Roof Products**  
3093 'A' Industry St., Oceanside  
CA USA 92054  
[www.metroroofs.com](http://www.metroroofs.com)

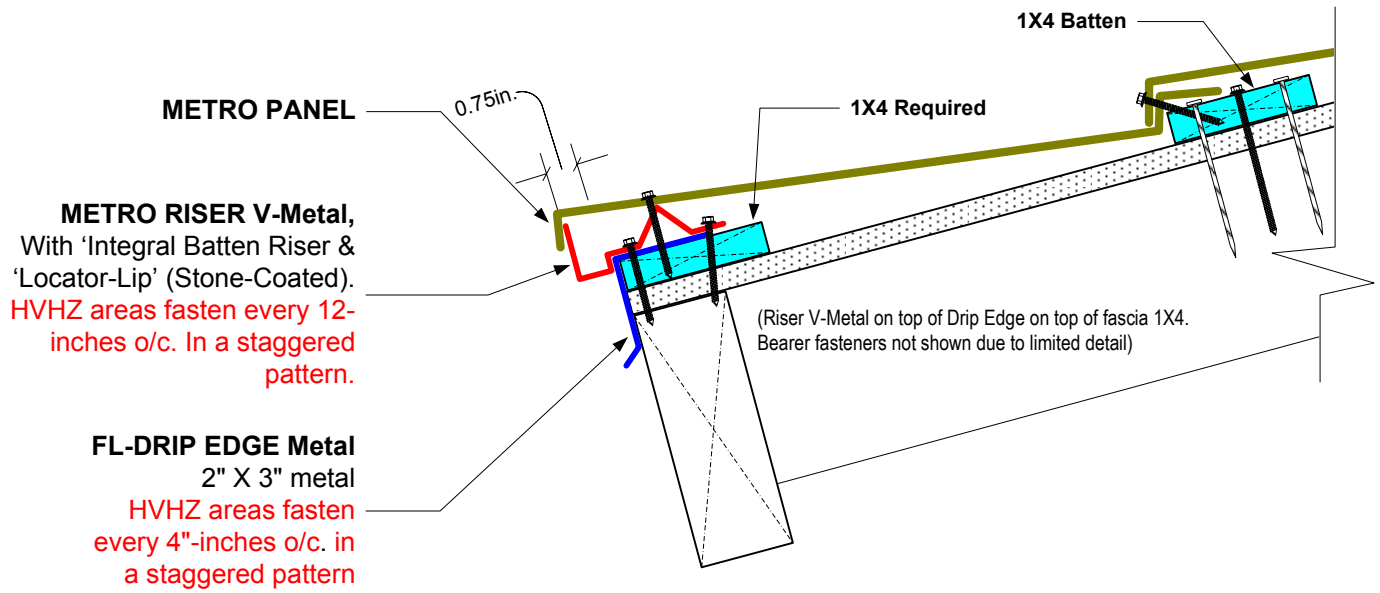


### HVHZ - DRIP EDGE DETAILS

- Vertical Flange: (Vertical face of fascia) - Min., 1-1/2" inches
- Horizontal Flange: (Up Roof Slope) - Min., 2" Inches
- Over-Lap: (End to End laps) - Min., 4" inches

### **FASTENING:**

- Nails: - Min., #12 ga. Pan or Flat head Annular Ring Shank nails
- Spacing: - Min., spacing of 4" Inches O/C in a staggered pattern.

**DRIP EDGE**  
Fasteners spaced 4" in O/C. in a staggered pattern.

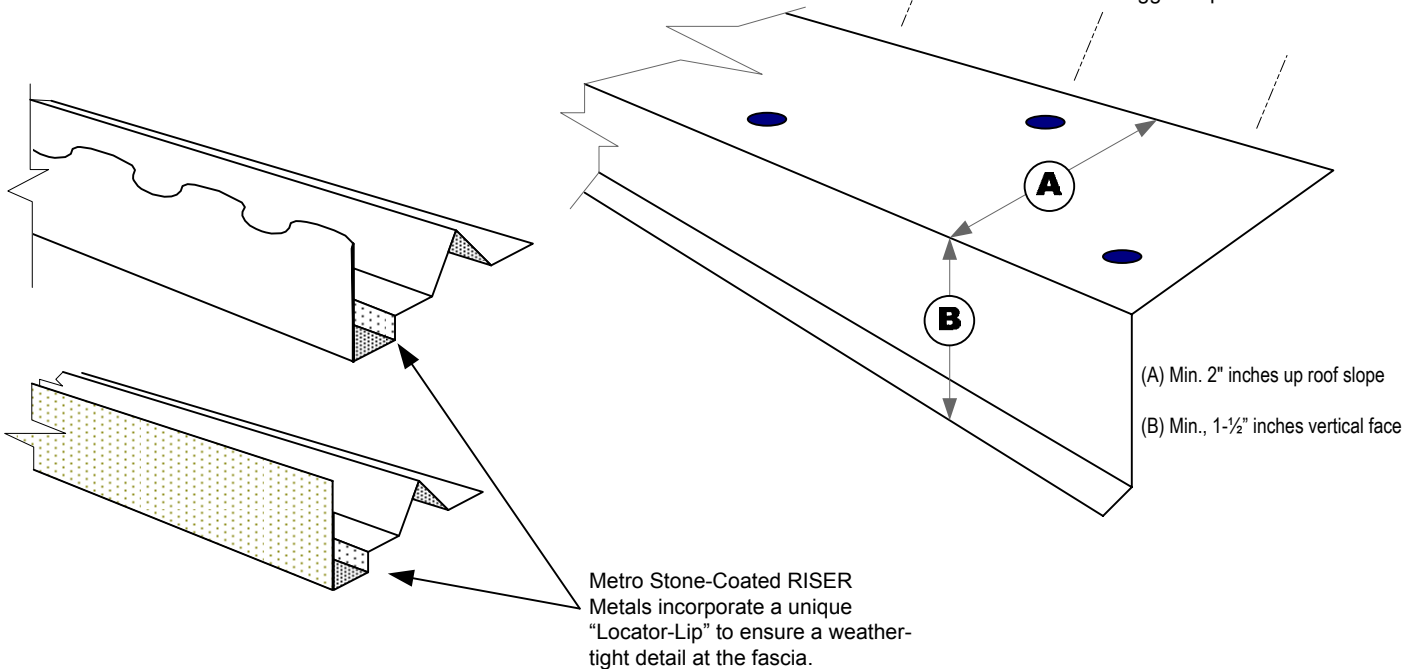

**HVHZ = High Velocity Hurricane Zone**

**Refer to Metro HVHZ Florida Approvals  
FL-698, FL-6710 for PANEL fasteners &  
fastening pattern details.**

DATE	REVISED	FILENAME
3-13-06	4/2/2007	CITY OF TAMARAC FL 1X4RISERDETAIL.VSD